





Skrzynka CBR 165x255 I WF

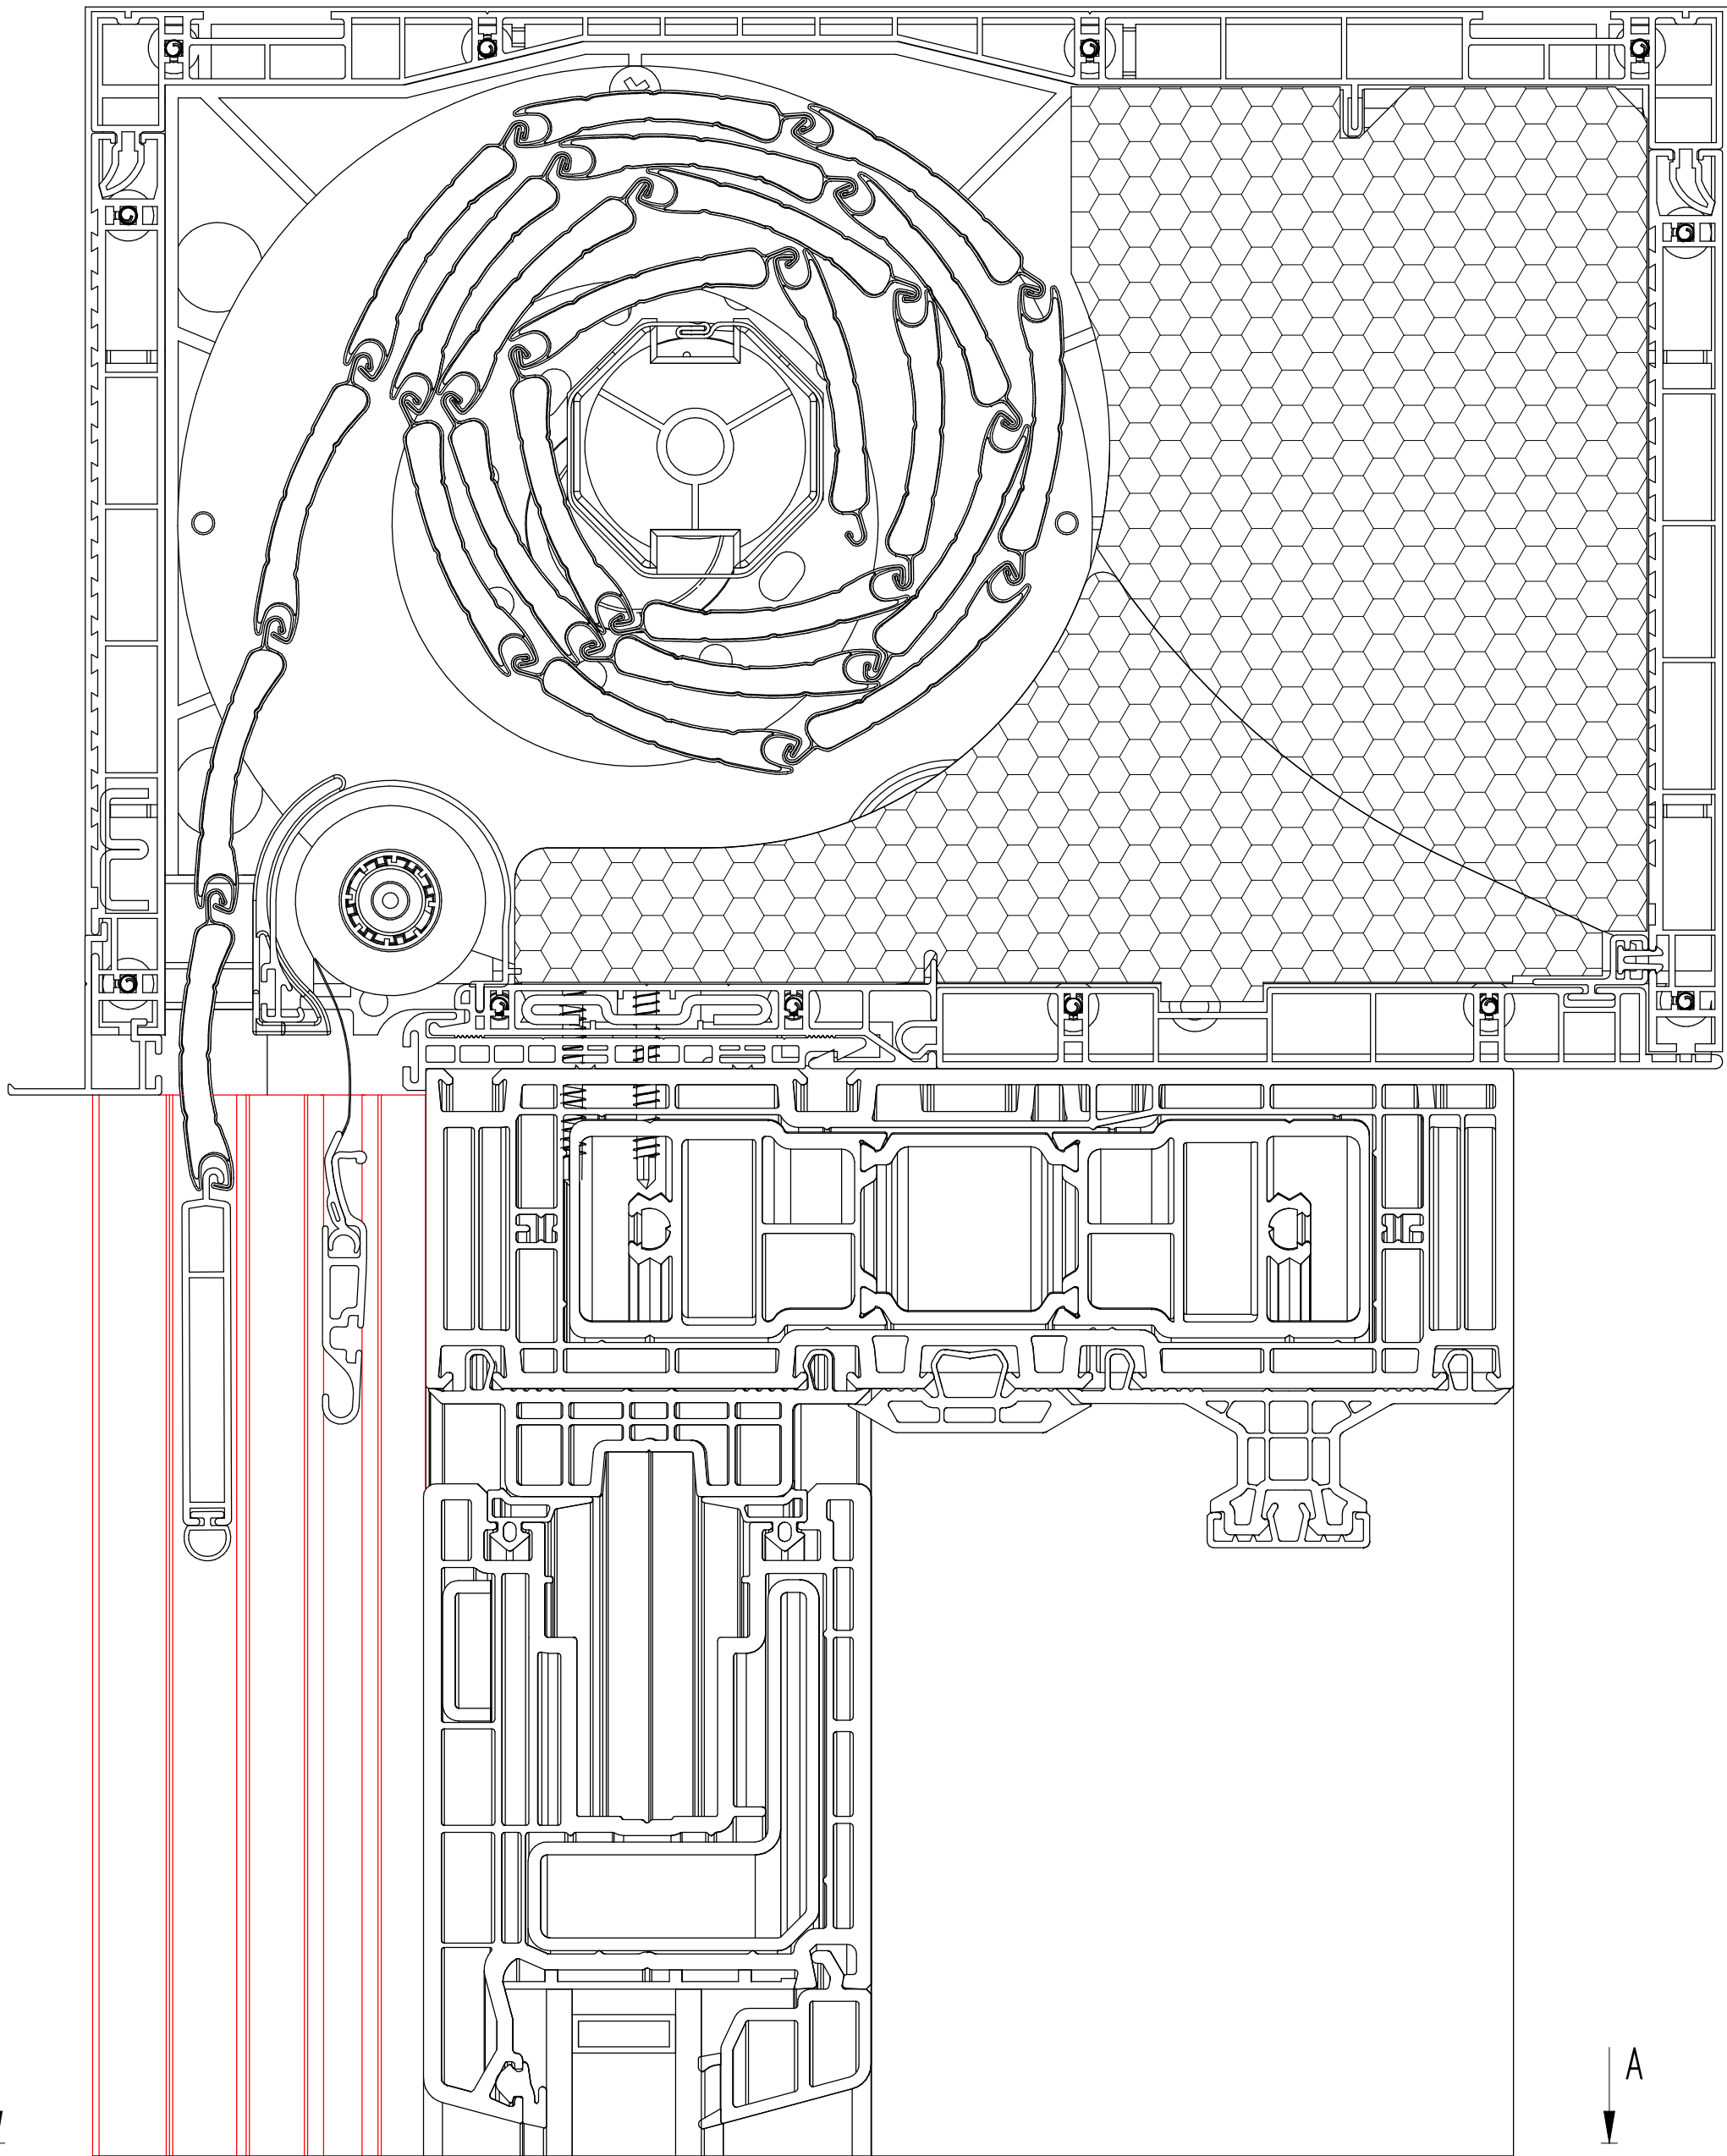

A-A

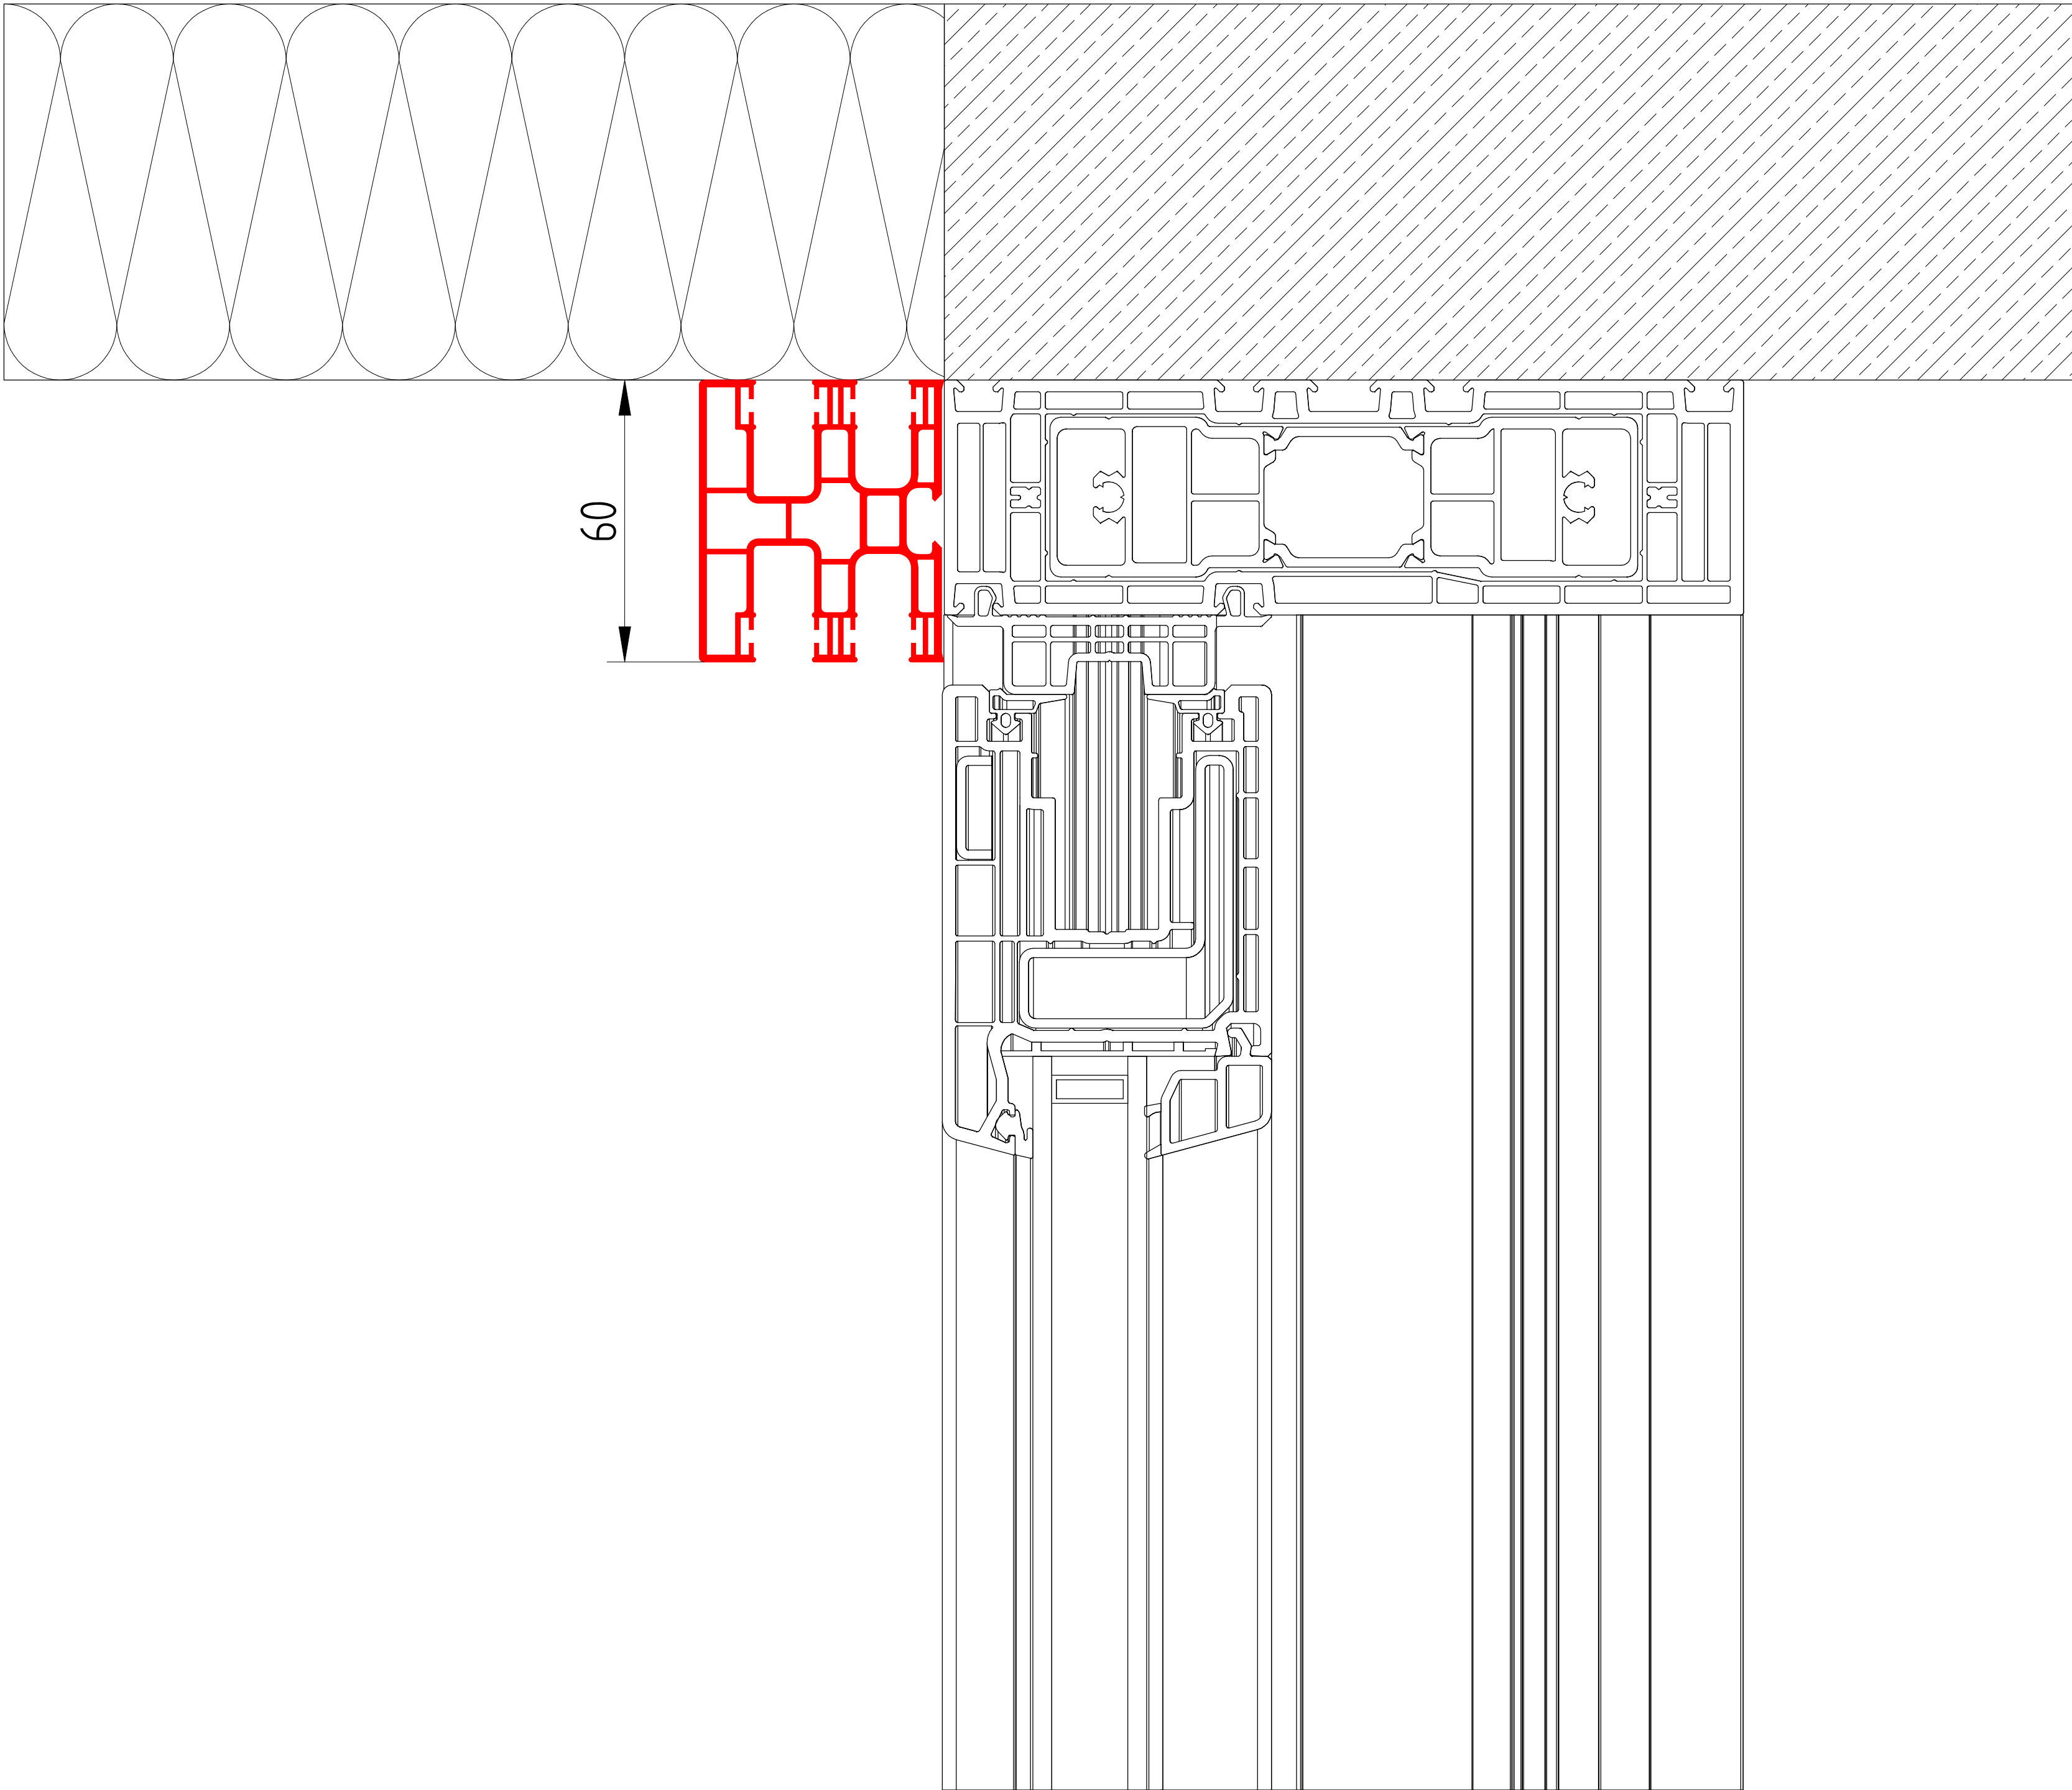

Skrzynka CBR 205x255 I WF

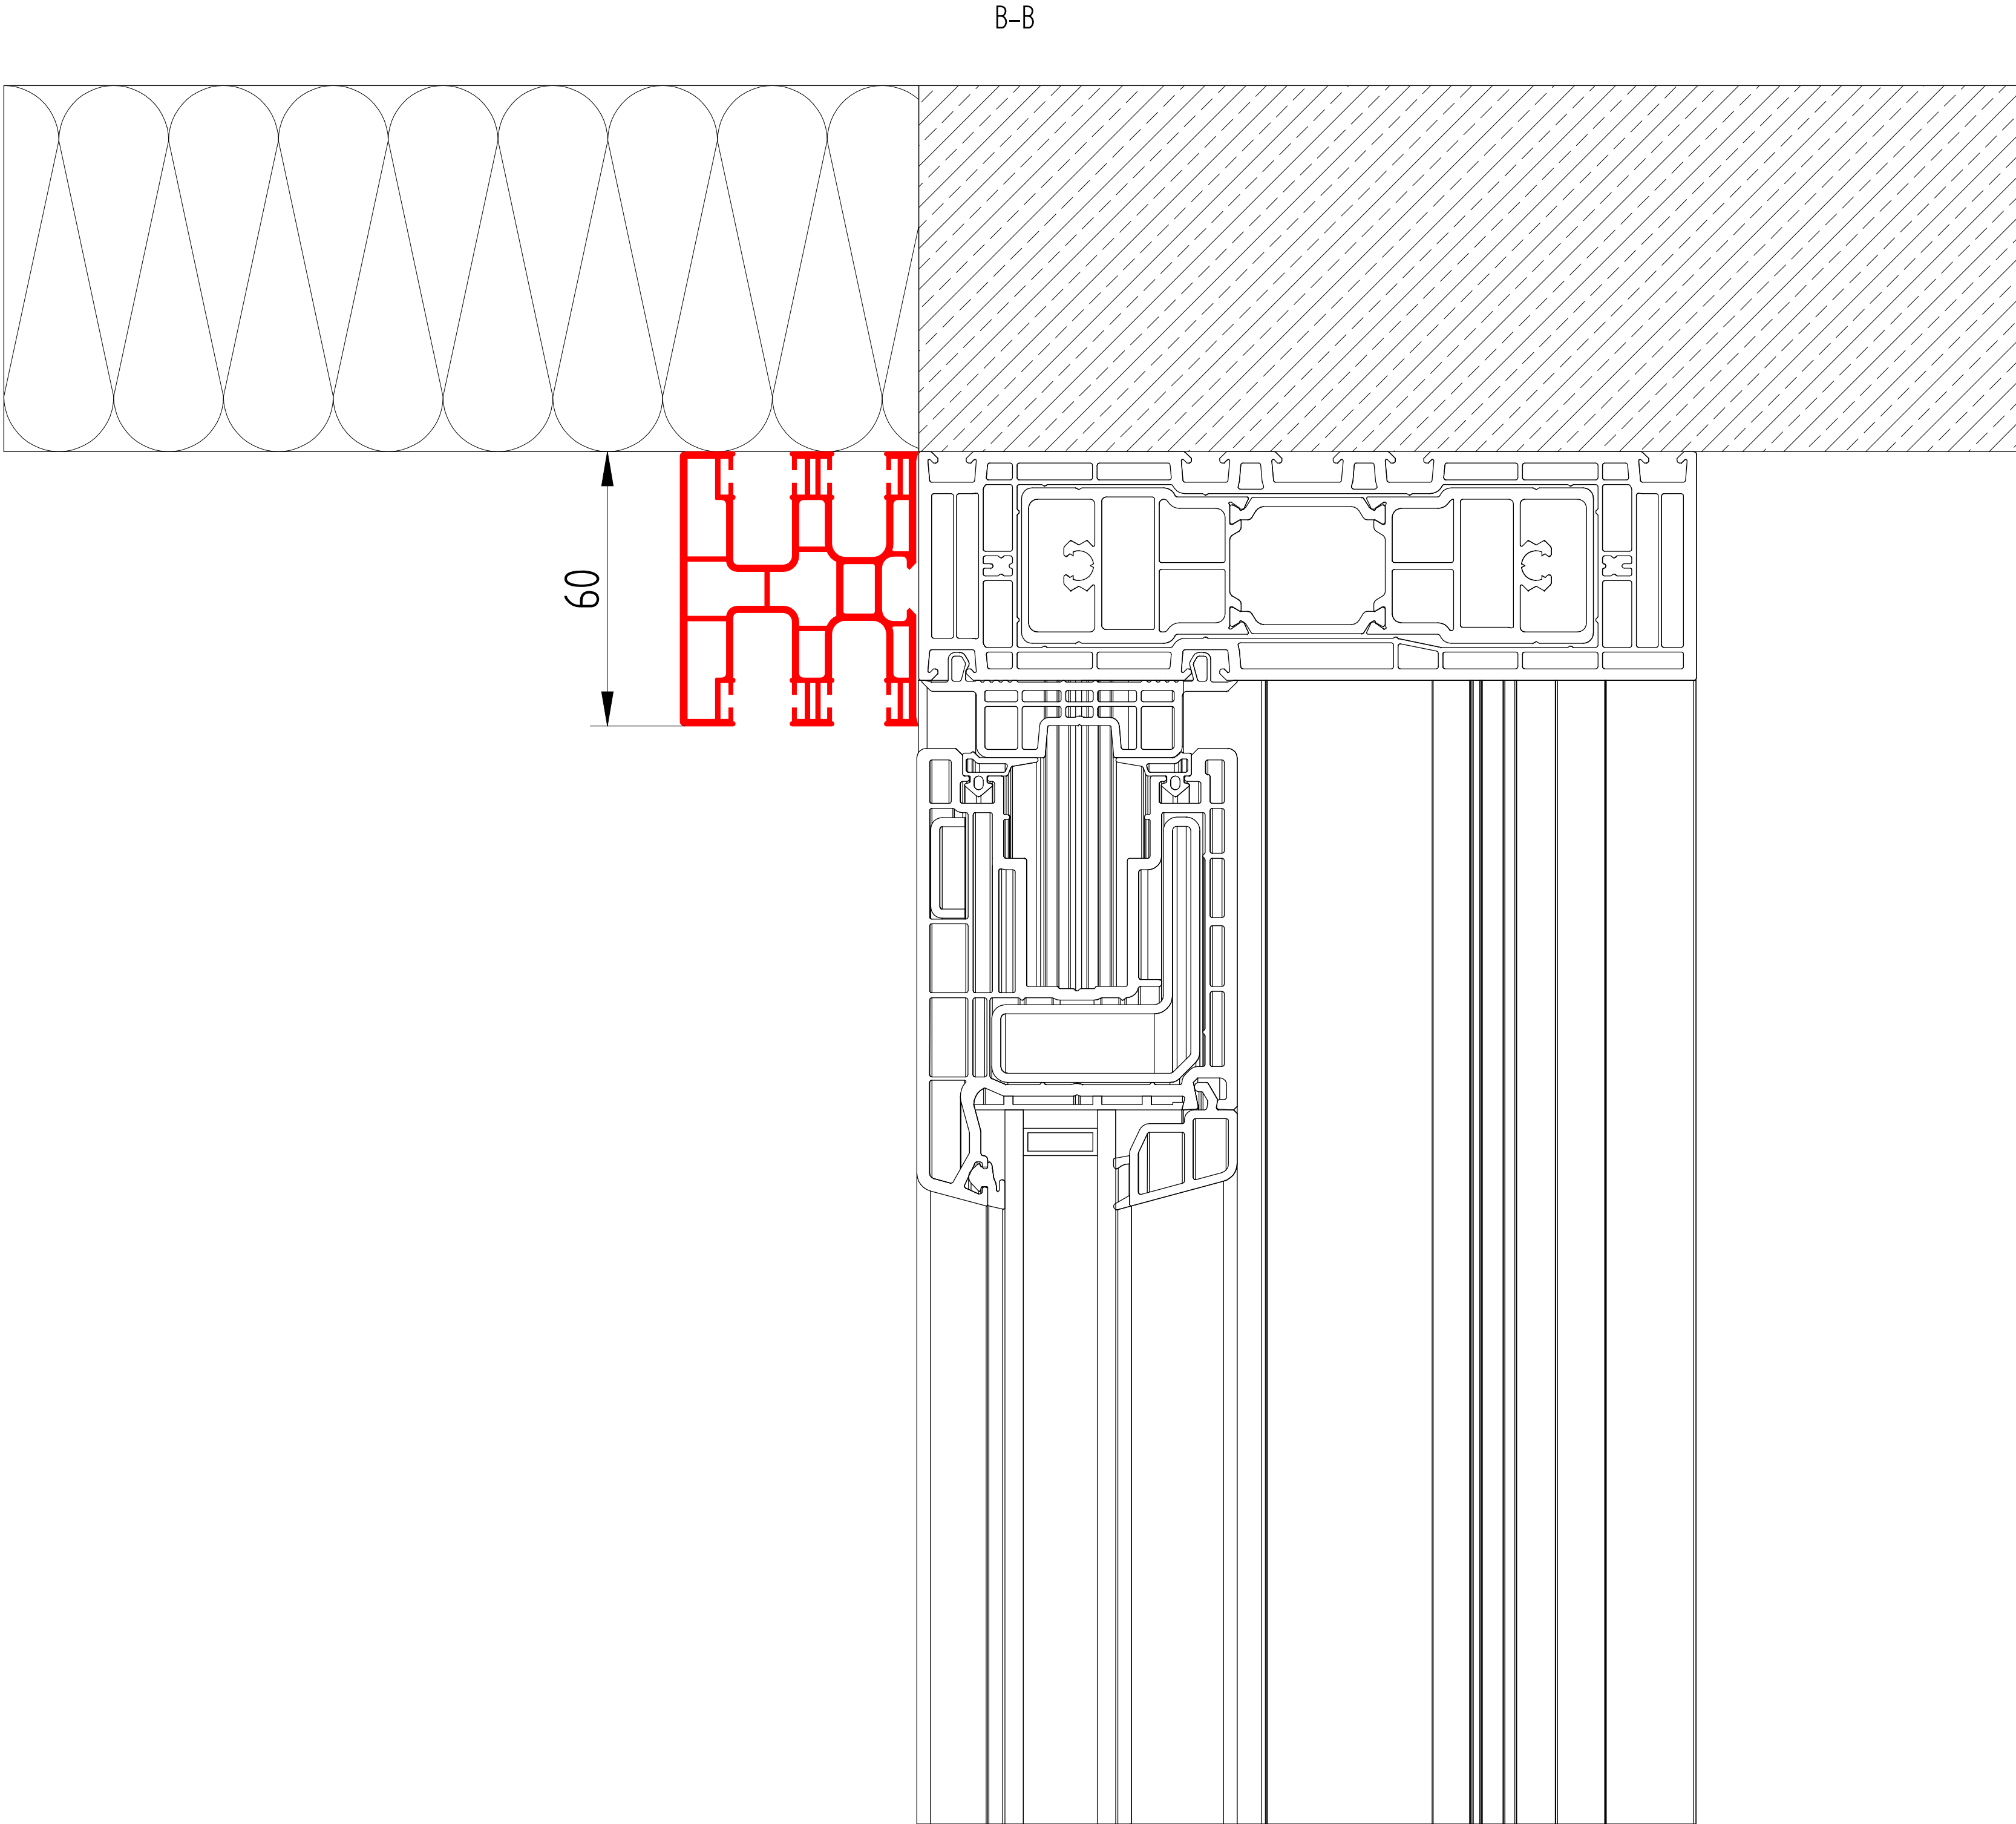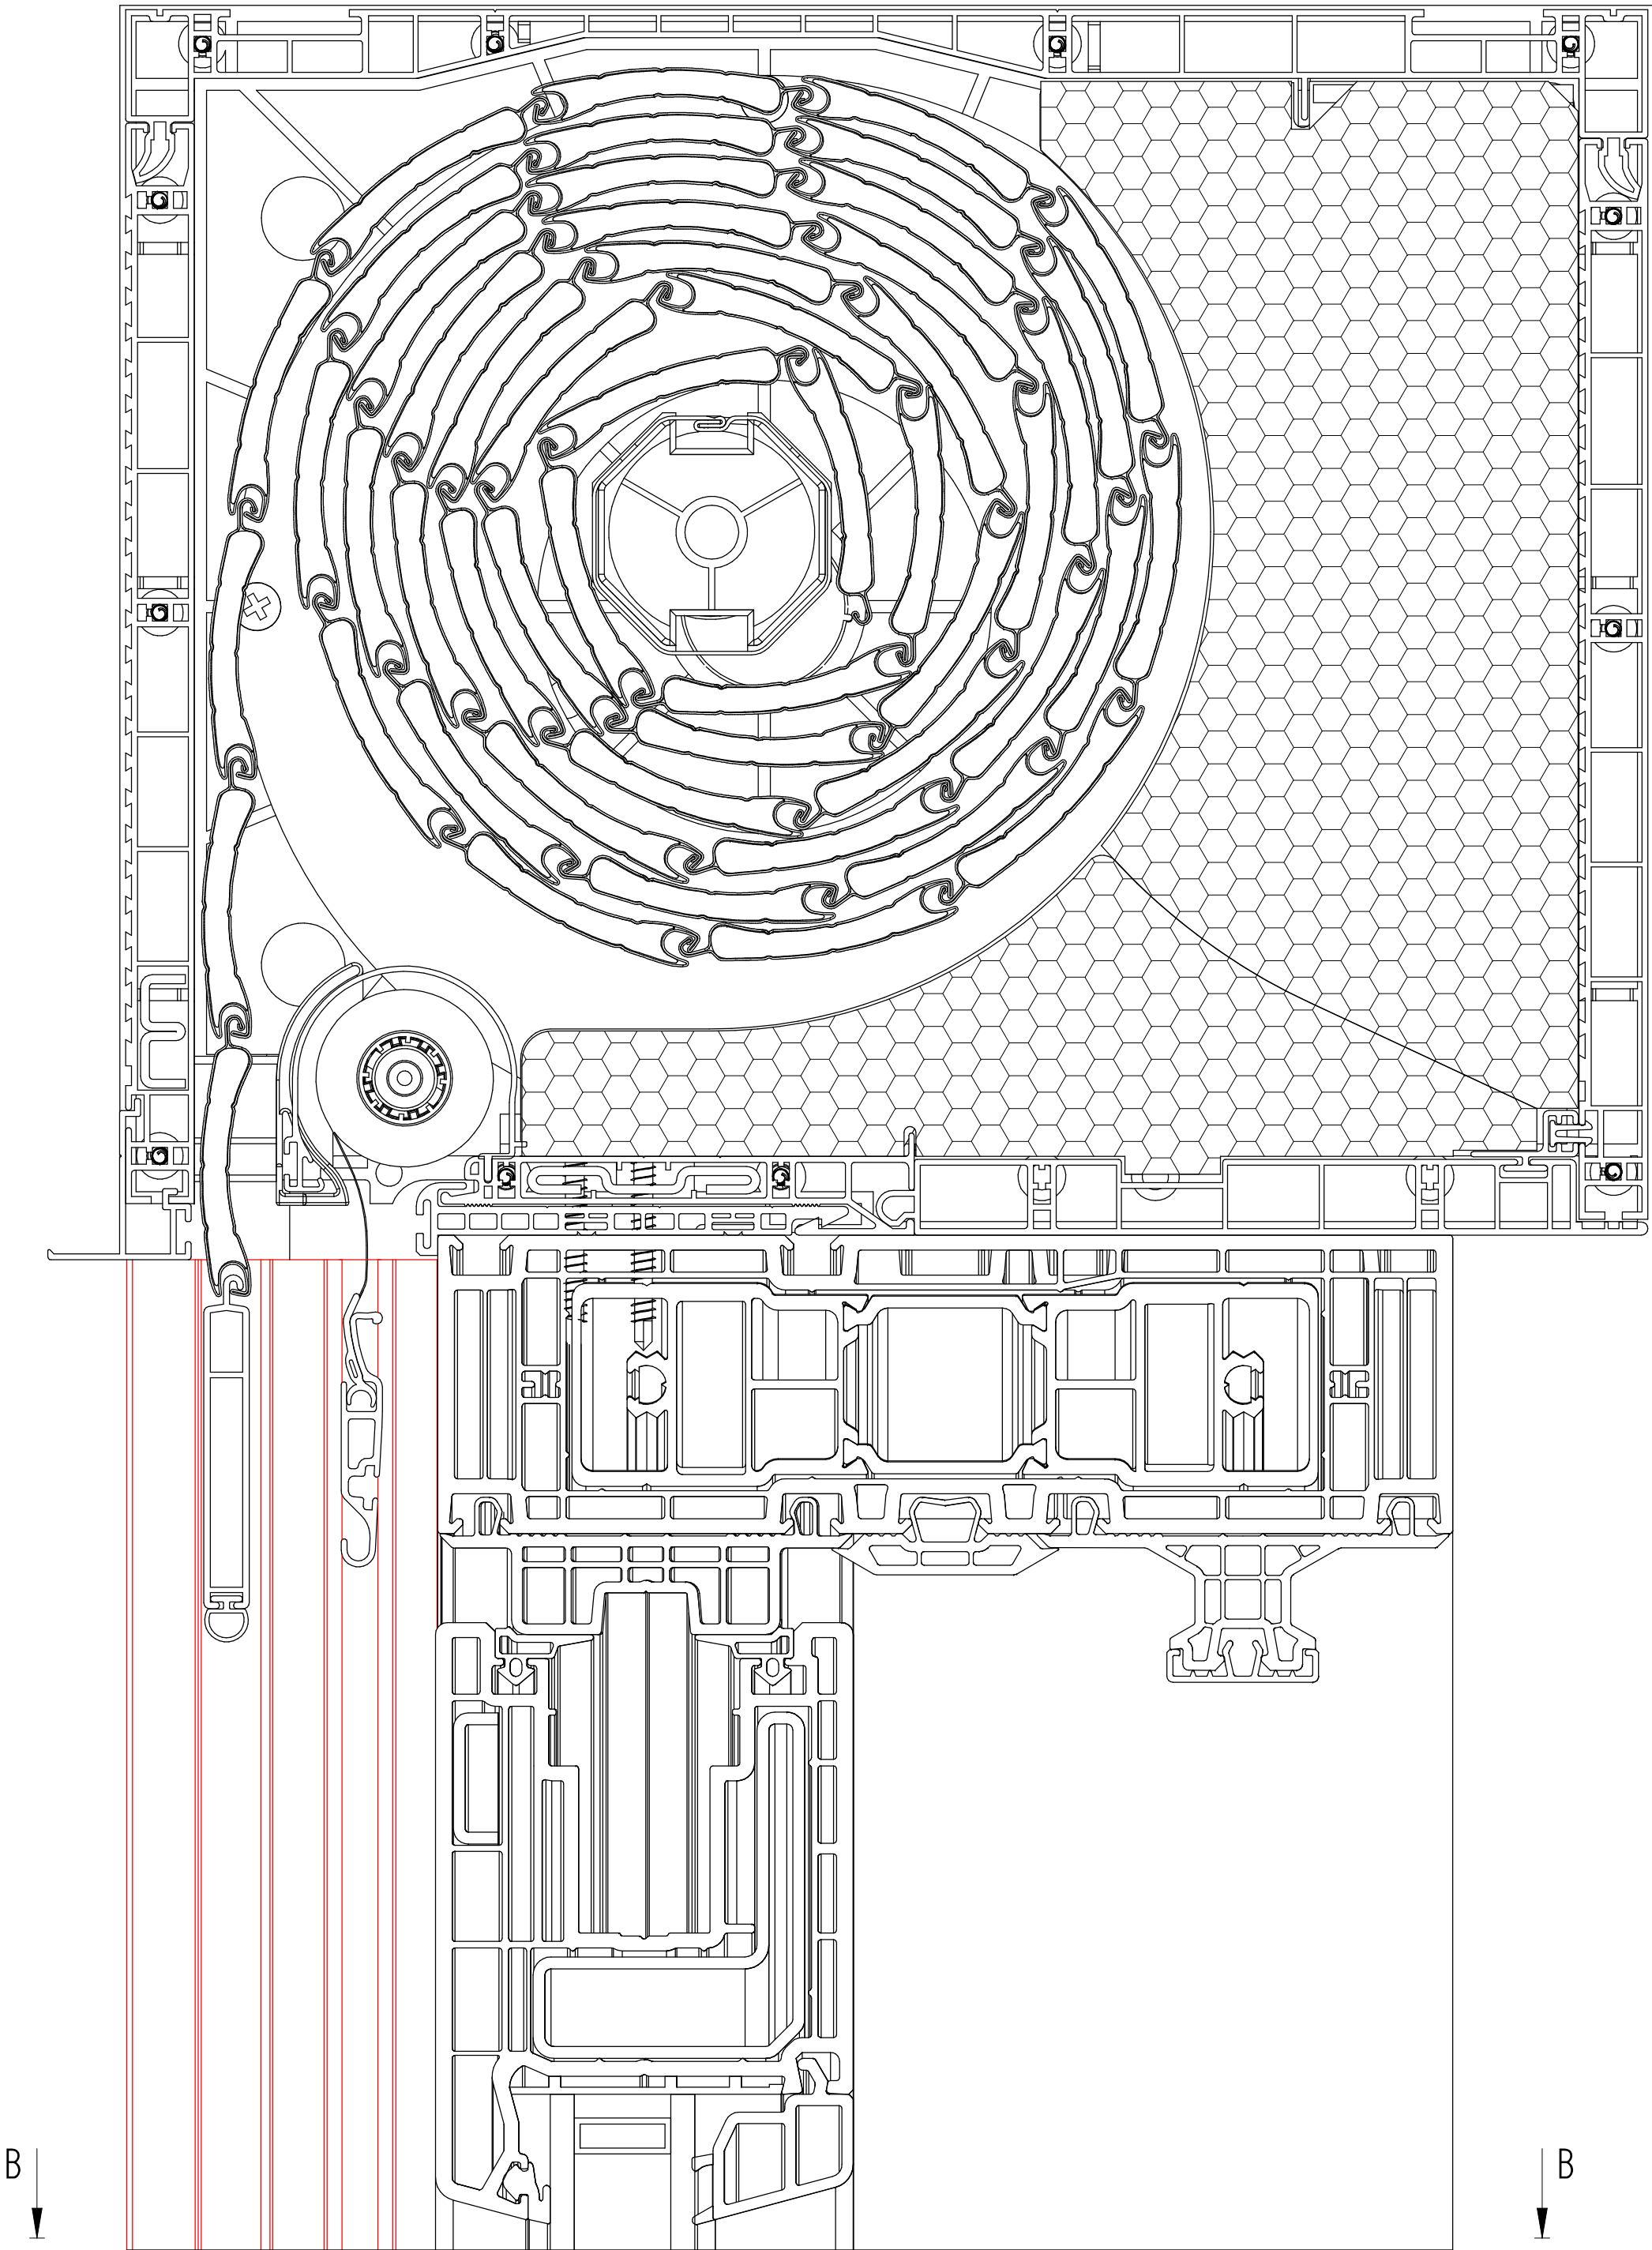



Skrzynka CBR 245x255 I WF

